

PLAT OF RE-SURVEY

W.D. #2009-06746

A TRACT OF LAND LOCATED IN THE NORTHWEST QUARTER OF THE SOUTHEAST QUARTER, AND THE NORTHEAST QUARTER OF THE SOUTHWEST QUARTER OF SECTION 35, TOWNSHIP 78 NORTH, RANGE I EAST OF THE 5TH PRINCIPAL MERIDIAN, MORE PARTICULARLY DESCRIBED AS FOLLOWS: COMMENCING AT THE NORTHWEST CORNER OF THE NORTHEAST QUARTER OF THE SOUTHWEST QUARTER OF SAID SECTION 35; THENCE SOUTH 00° 00° 45° EAST 332.62 FEET ON THE WEST LINE OF SAID NORTHEAST QUARTER OF THE SOUTHWEST QUARTER TO THE POINT OF BEGINNING OF THE TRACT HEREIN DESCRIBED; THENCE SOUTH 81° 46′ 57° EAST 1358.86 FEET; THENCE SOUTH 05° 18′ 43° EAST 281.00 FEET TO THE NORTHERLY RIGHT-OF-WAY OF U.S. HIGHWAY 61; THENCE NORTH 86° 39′ 54° WEST 686.41 FEET ALONG SAID RIGHT-OF-WAY LINE; THENCE NORTH 81° 46′ 57° WEST 692.71 FEET ALONG SAID RIGHT-OF-WAY TO THE WEST LINE OF SAID NORTHEAST QUARTER OF THE SOUTHWEST QUARTER; THENCE NORTH 00° 00′ 45° WEST 355.08° FEET ALONG SAID WEST LINE TO THE POINT OF BEGINNING, EXCEPTING THEREFROM PART CONVEYED TO THE STATE OF IOWA BY WARRANTY DEED RECORDED IN BOOK 425, PAGE 252, AND PART CONVEYED TO THE STATE OF IOWA BY QUIT CLAIM DEED

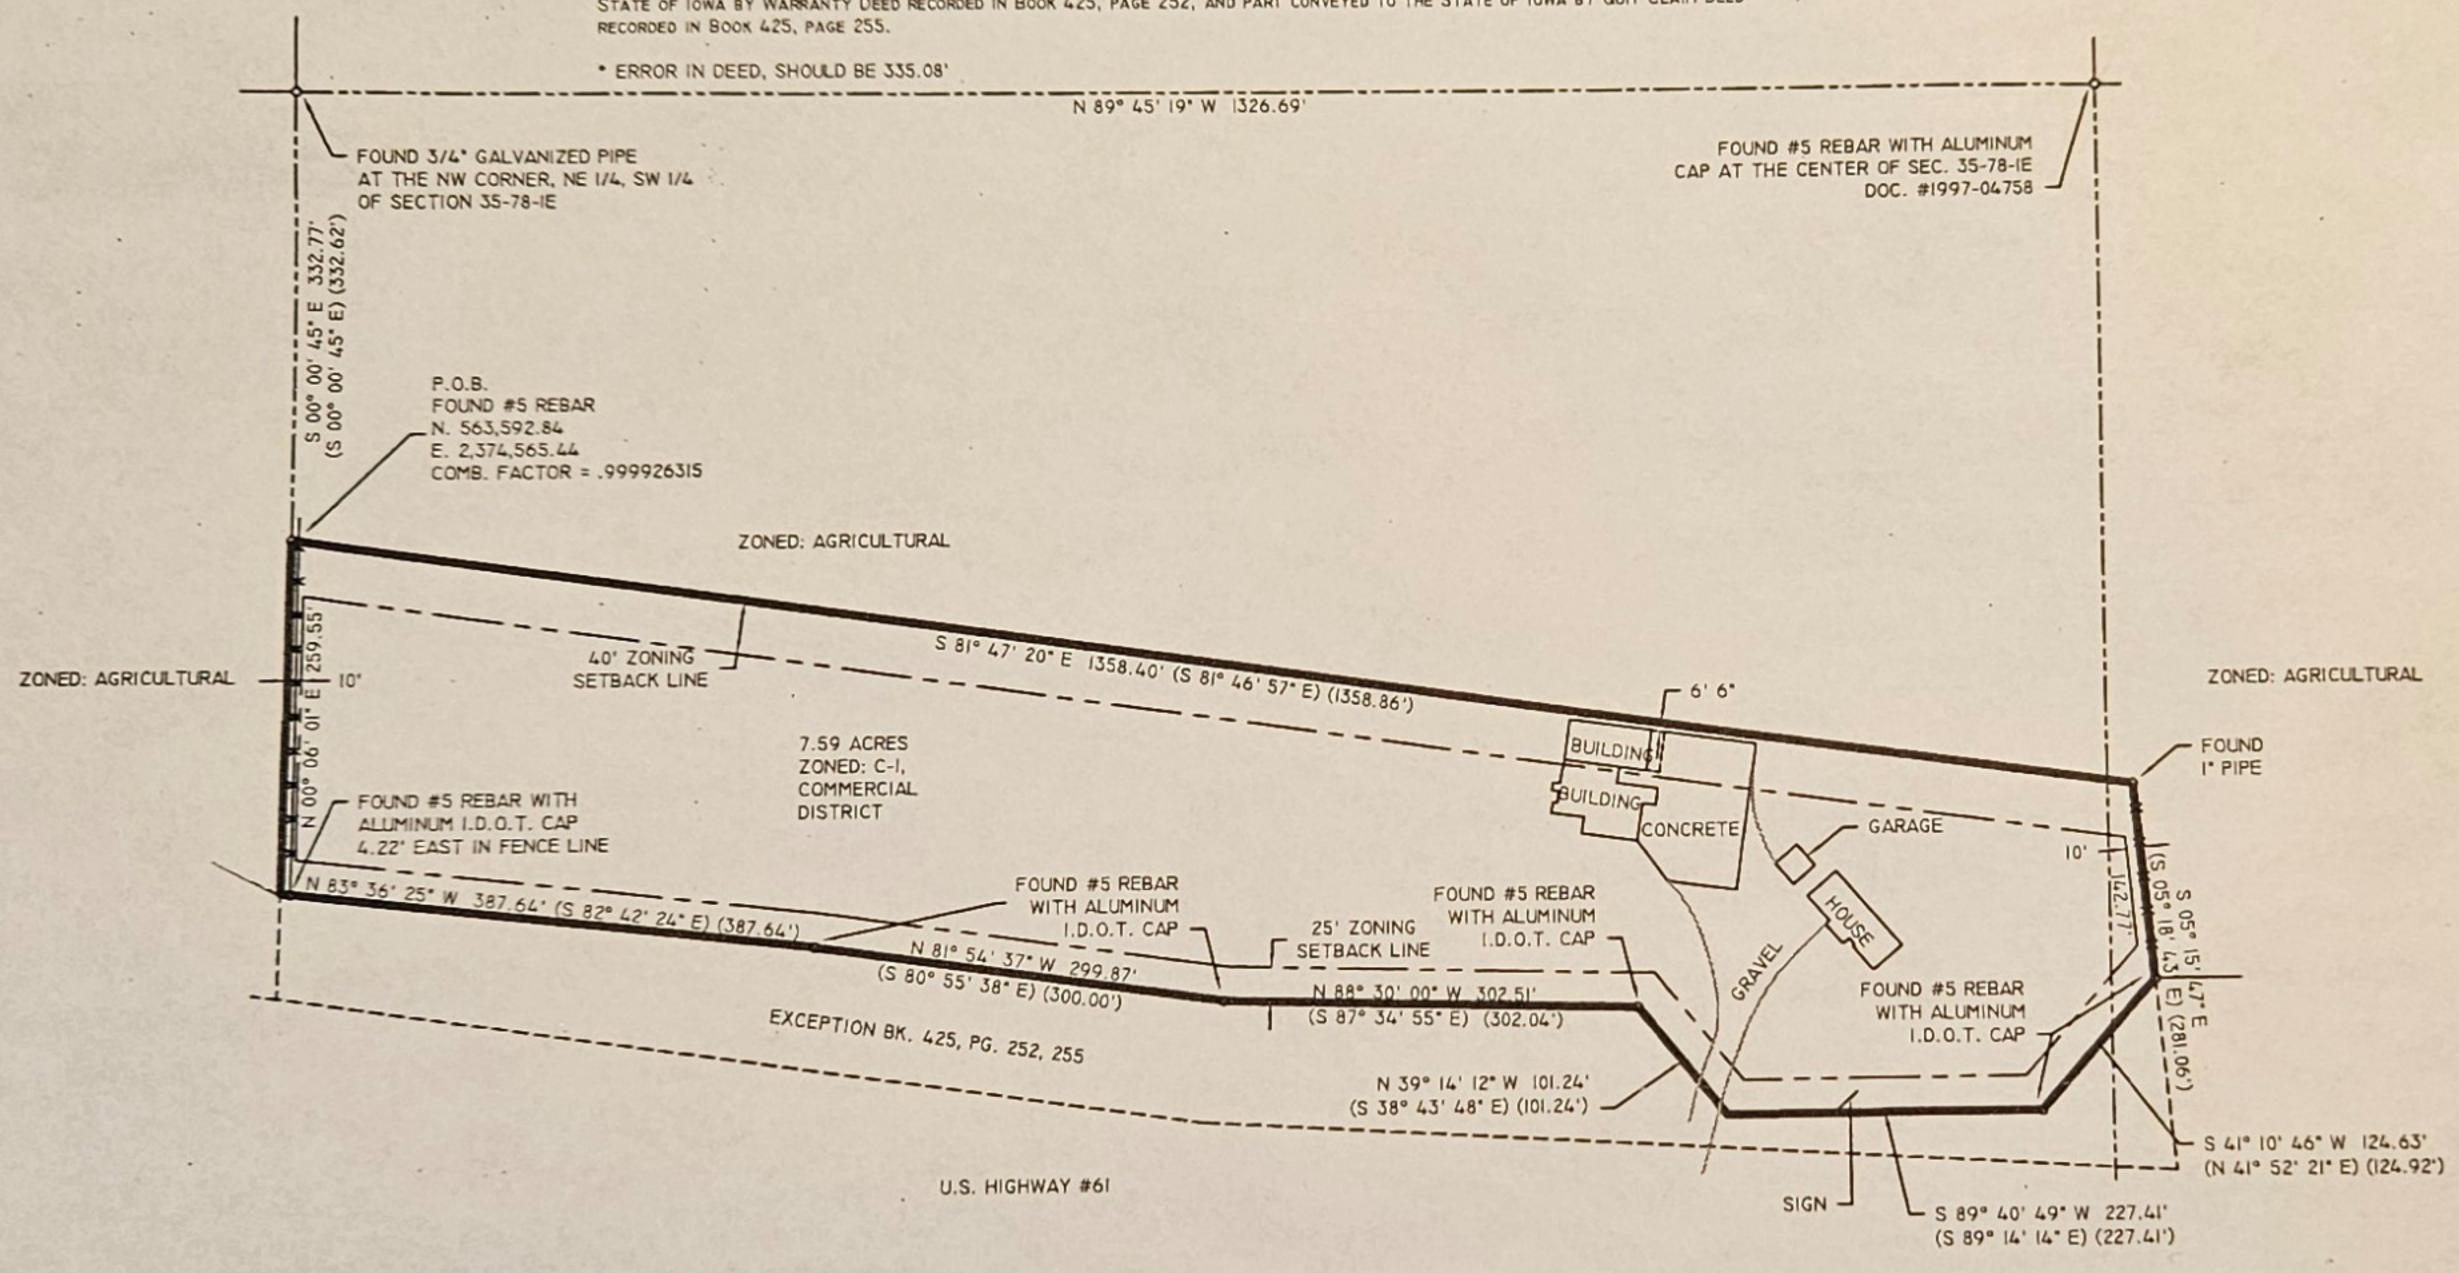

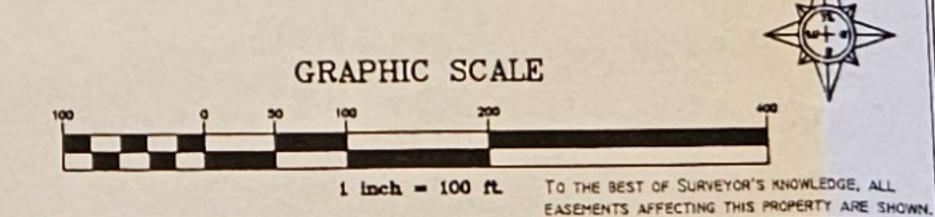

REVISED: 10-29-12

I HEREBY CERTIFY THAT THIS LAND SURVEYING DOCUMENT WAS PREPARED AND THE RELATED SURVEY WORK WAS PERFORMED BY ME OR UNDER MY DIRECT PERSONAL SUPERVISION AND THAT I AM A DULY LICENSED LAND SURVEYOR UNDER THE LAWS OF THE STATE OF IOWA.

100m

MICHAEL D. CRAPNELL DATE: 10-2 9-1.

LICENSE NUMBER 10135

MY LICENSE RENEWAL DATE IS DECEMBER 31, 2012

PAGES OR SHEETS
COVERED BY THIS SEAL: ___

LEGEND:

PREPARED FOR:

MICHAEL & PATRICIA FOWLER 3881 HWY. 61 BLUE GRASS, IOWA



CRAPNELL LAND SURVEYING COMPANY
814 EAST RIVER DRIVE
DAVENPORT, IOWA 52803
(563) 336-3256

SCALE |" = 100' | CHAIN | KLC | CHAID | MDC | DWG NO. 2963